




Lines indicating eaves height of original bungalow. Eaves height to be no higher than this line in accordance with permitted development conditions. Top of mono pitch roof to finish lower than ridge height of original bungalow as per permitted development conditions.
The last planning application for this property is:-
RU.07/0147


EXISTING REAR ELEVATION (1:100) SHOWING LINES OF ORIGINAL BUNGALOW AND EAVES HEIGHT

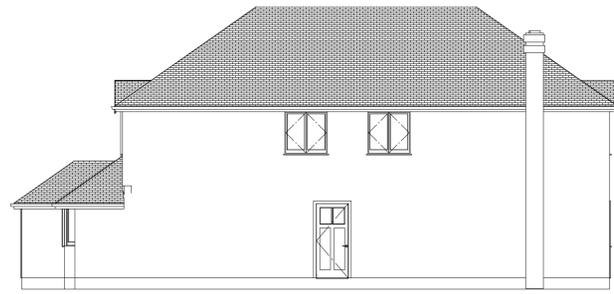

EXISTING SIDE ELEVATION (SCALE 1:100)




EXISTING REAR ELEVATION (1:100)

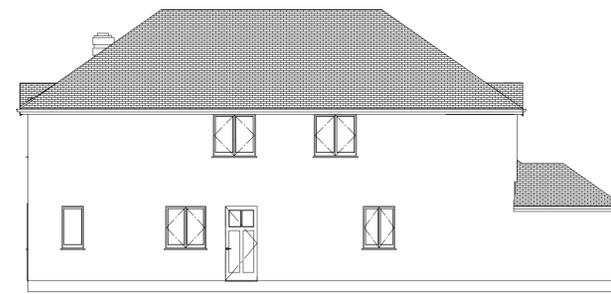


EXISTING SIDE ELEVATION (1:100)




EXISTING FRONT ELEVATION (1:100)

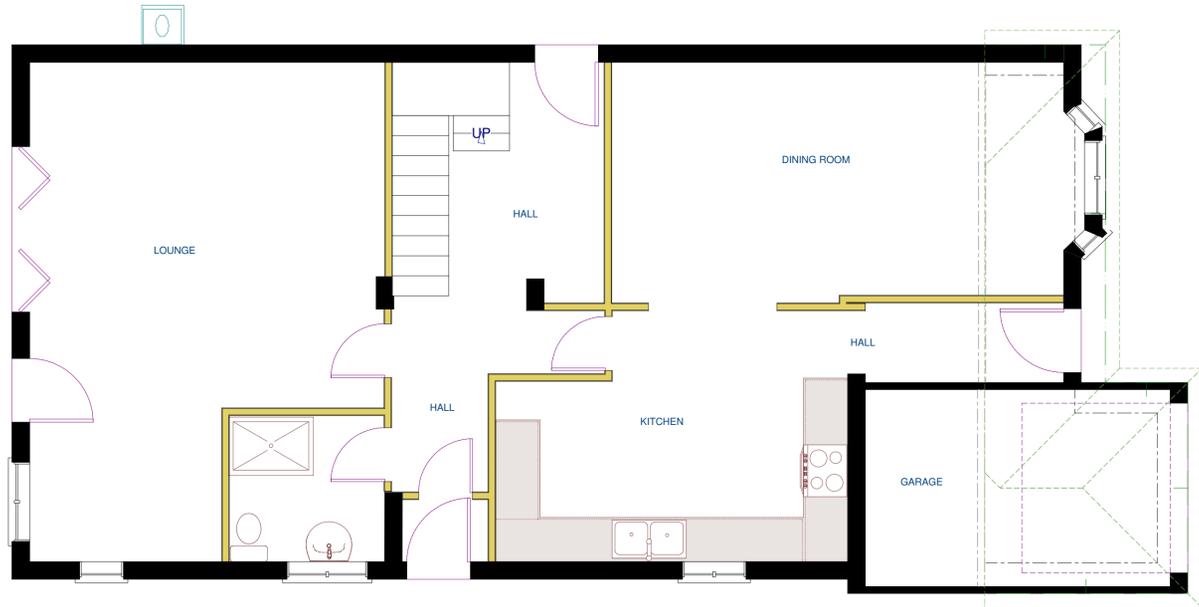


EXISTING GROUND FLOOR PLAN (SCALE 1:50)

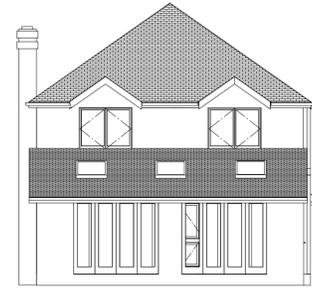


PROPOSED REAR ELEVATION (1:100)

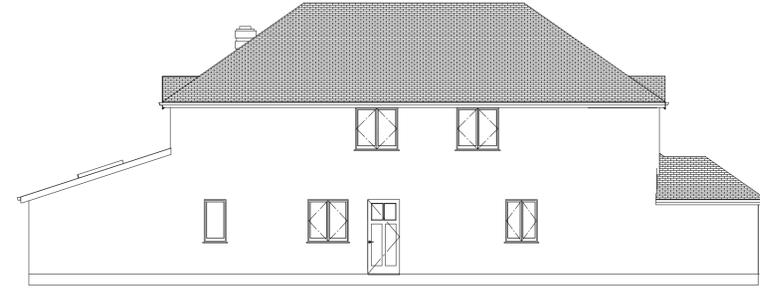

PROPOSED SIDE ELEVATION (1:100)

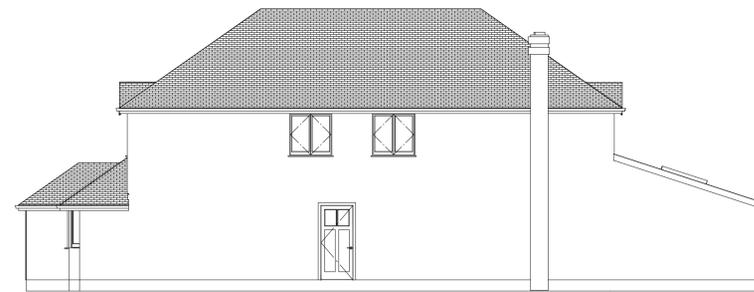


PROPOSED SIDE ELEVATION (1:100)

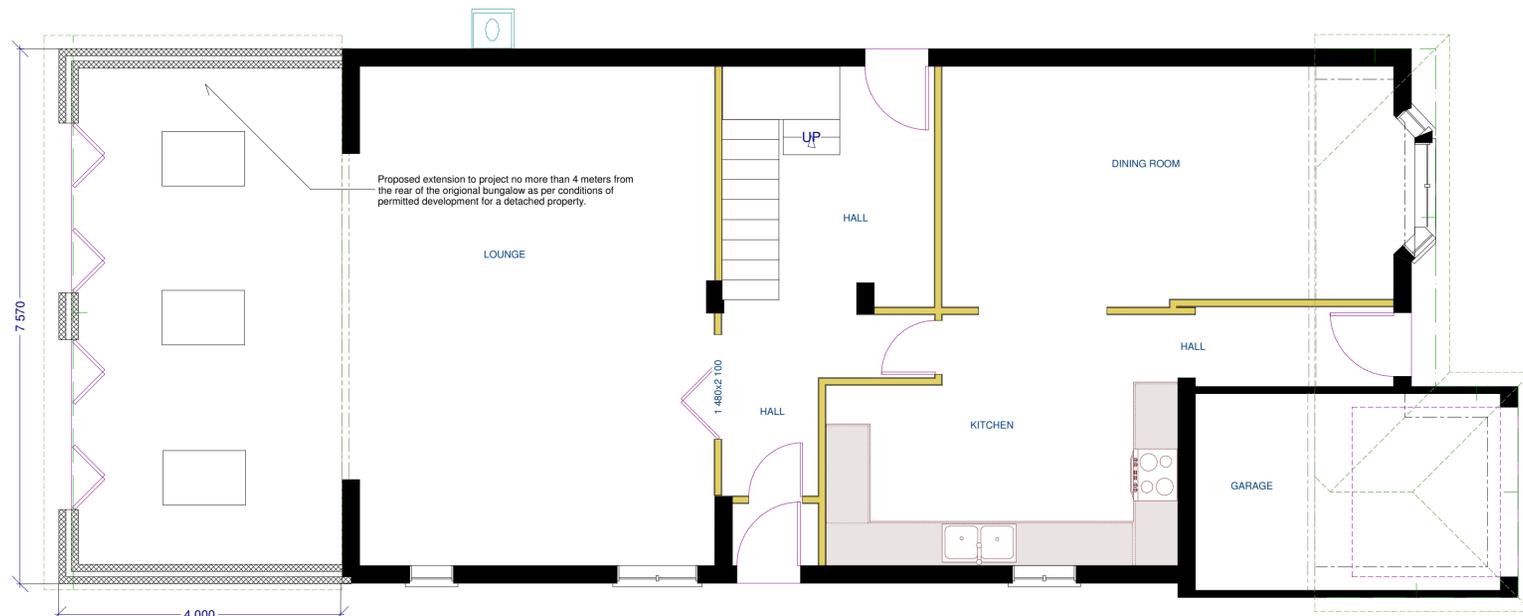

Proposed extension to project no more than 4 meters from the rear of the original bungalow as per conditions of permitted development for a detached property.

PROPOSED GROUND FLOOR PLAN (SCALE 1:50)

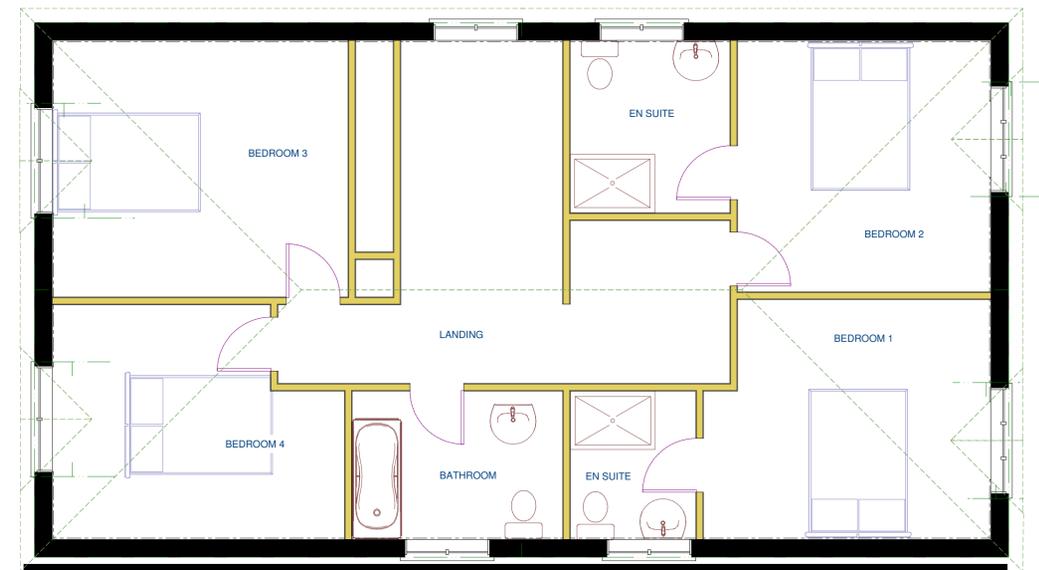

EXISTING 1st FLOOR PLAN (SCALE 1:50)

Sheet	Scale	Date	Project Title and Description	Drawing Title and Reference	Proposed Site Address	Client Name and Address	General Notes
A1	As shown	29.09.12	Proposed Single Storey Rear Extension with 3 x Sky Lights and Vaulted Ceiling	Proposed and Existing Plans and Elevations			<p>All dimensions to be checked on site and for scales from drawings.</p> <p>All drawings to be made in conjunction with supplier specifications where applicable.</p> <p>No part of this drawing may be copied or reproduced without written permission from PJH Design.</p>

