




Existing Ground Floor Plan (scale 1:50)

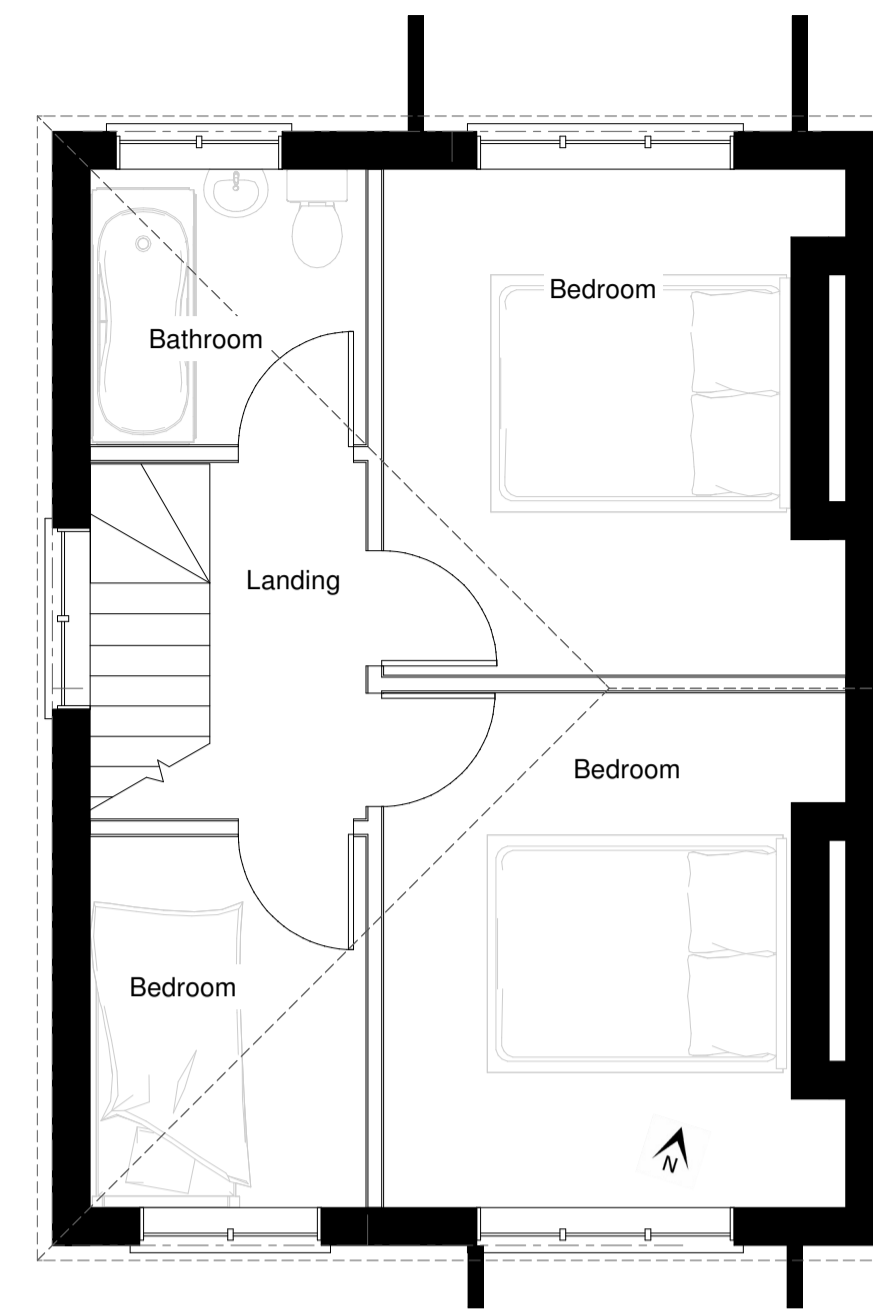

Existing 1st Floor Plan (scale 1:50)

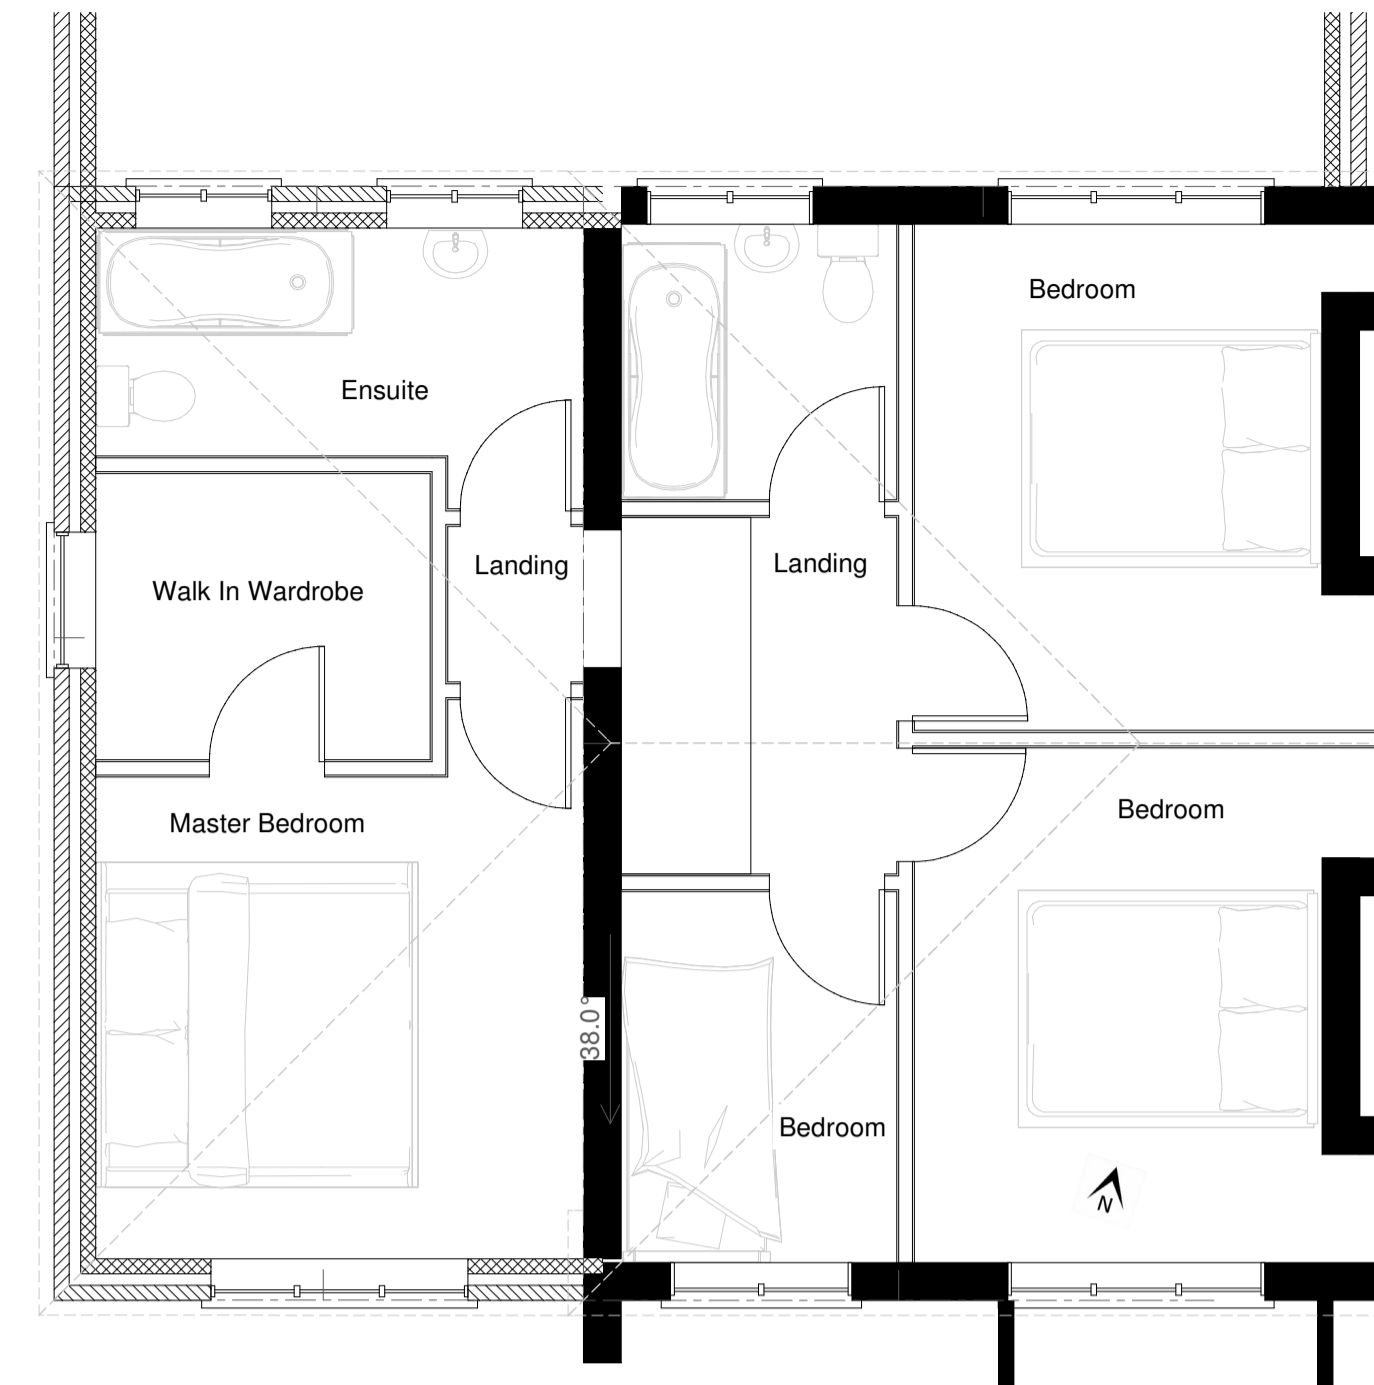


Proposed 1st Floor Plan (scale 1:50)

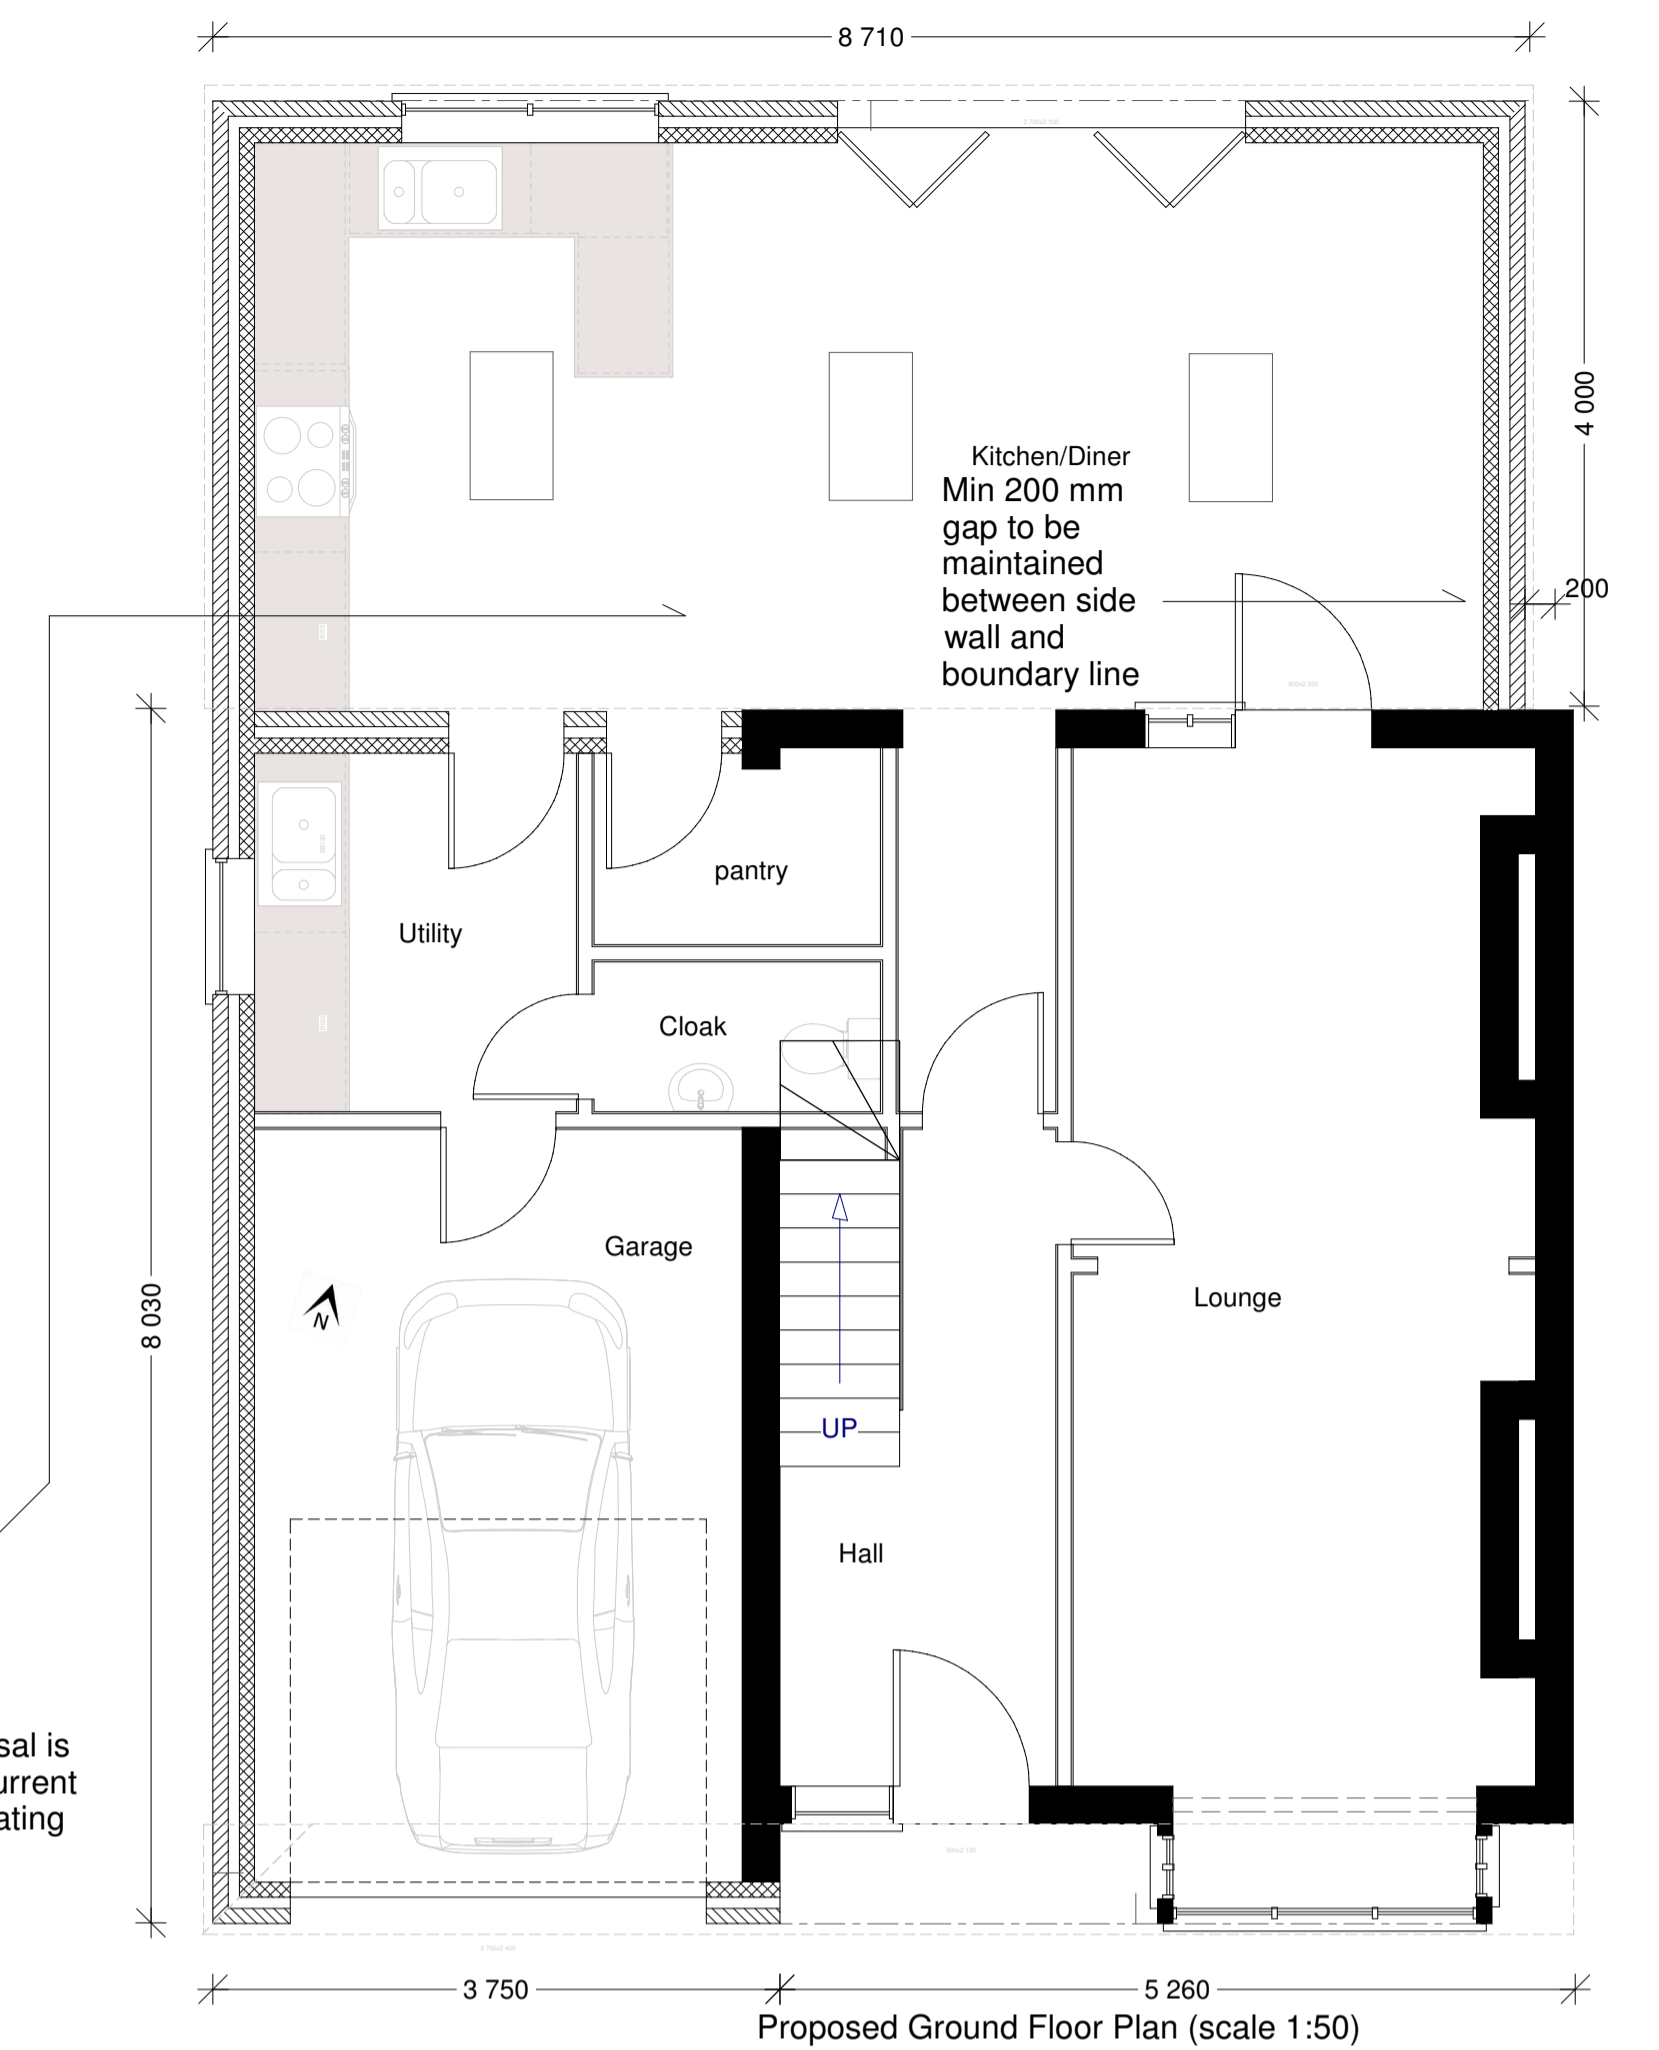


Proposed Ground Floor Plan (scale 1:50)


NOTE:-
The rear ground floor element of the proposal is presumed to be within the criteria of the current permitted development guidelines incorporating the neighbour consultation scheme.

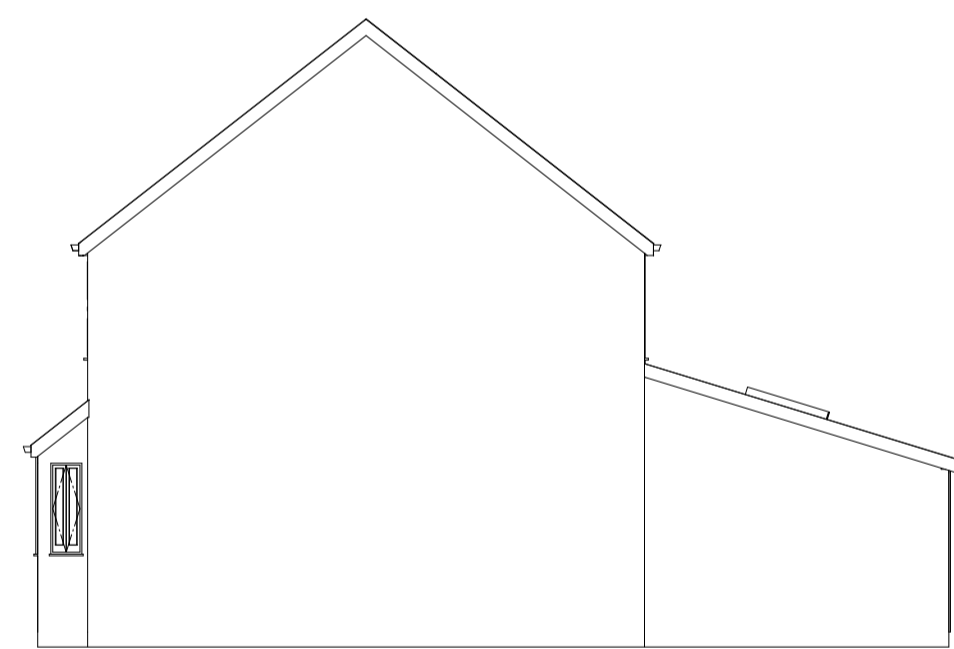


Proposed Side Section/Elevation (scale 1:100)

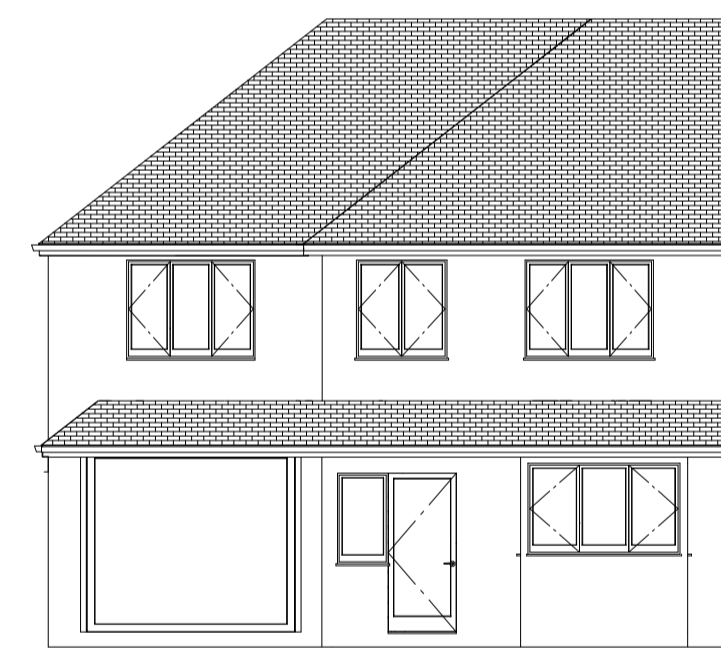



Proposed Front Elevation (scale 1:100)

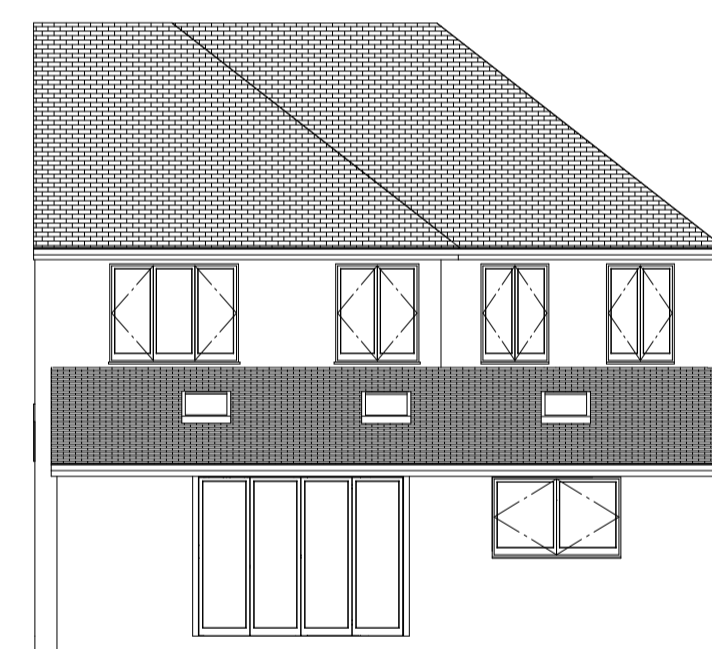

Proposed Rear Elevation (scale 1:100)

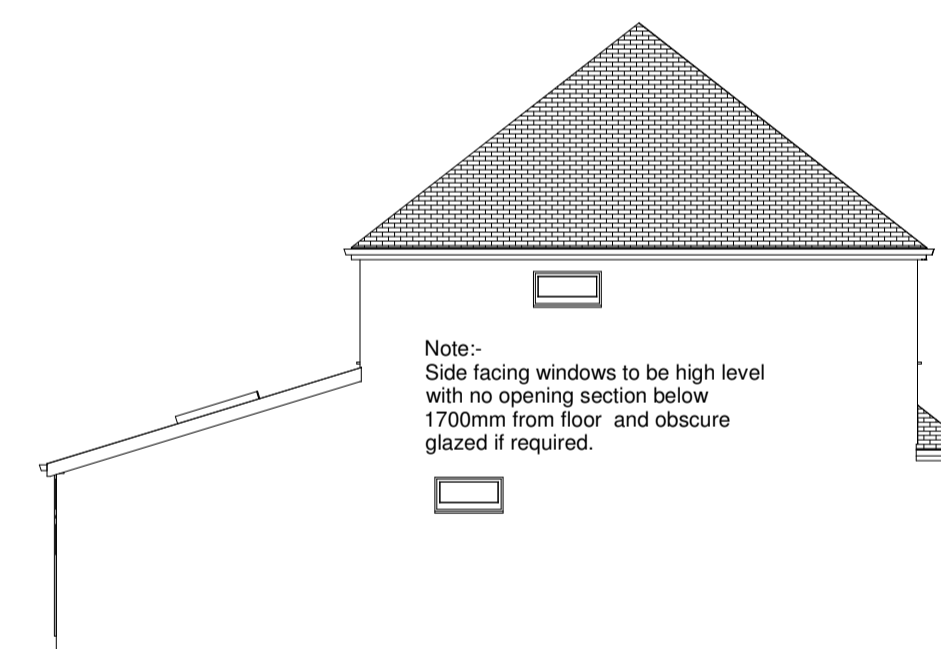

Proposed Side Elevation (scale 1:100)

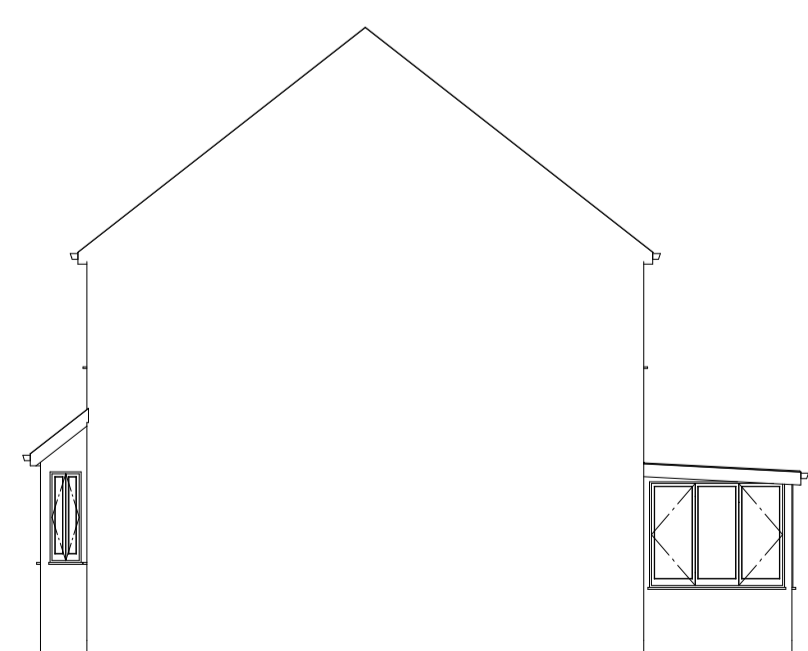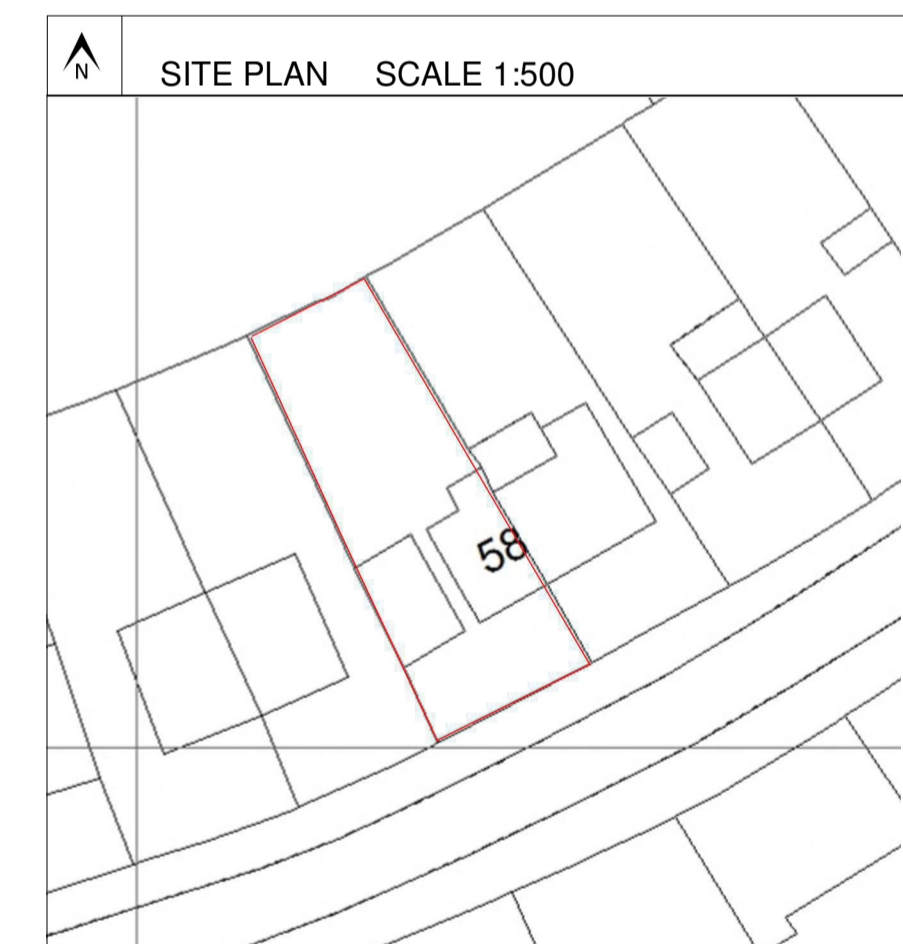


Existing Side Section/Elevation (scale 1:100)




Existing Front Elevation (scale 1:100)



Existing Rear Elevation (scale 1:100)

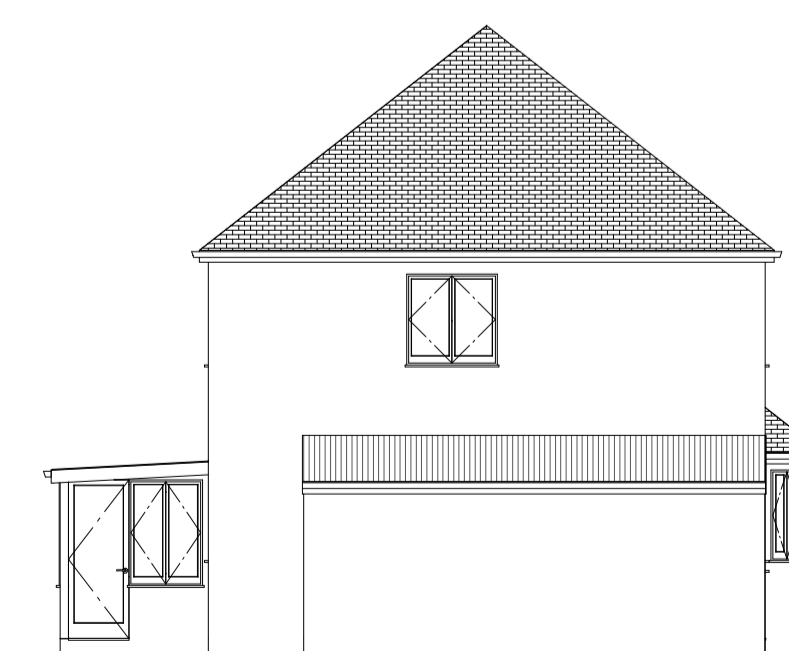

Existing Side Elevation (scale 1:100)

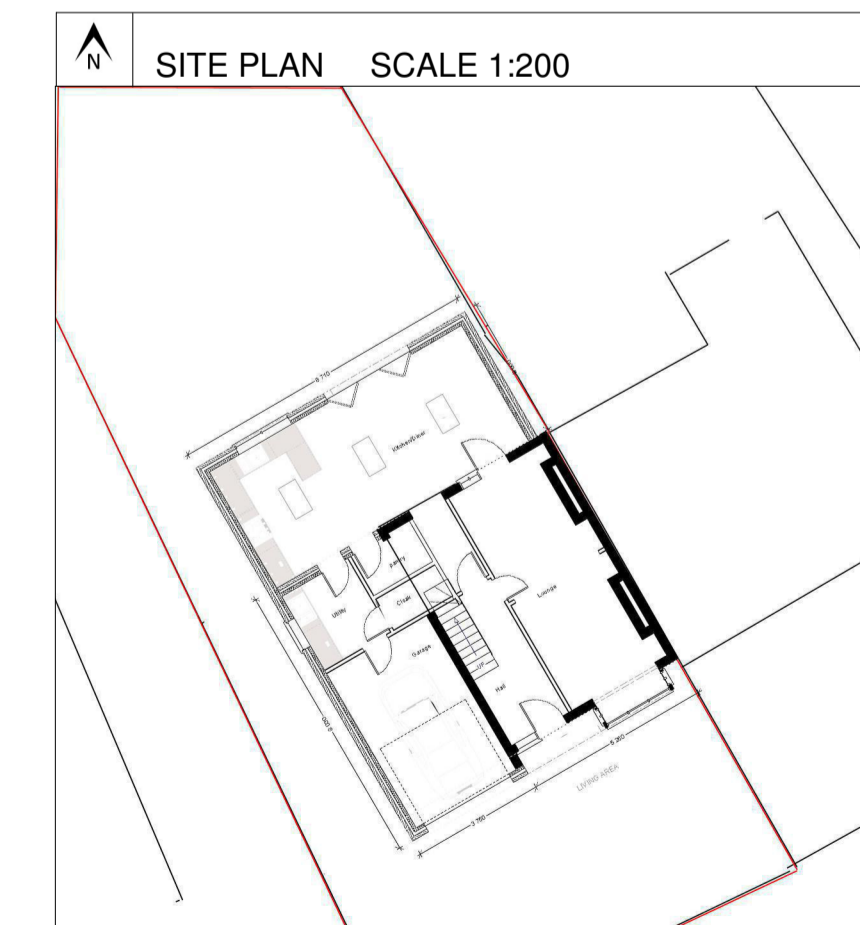

Sheet	Scale	Date	Project Title and Description	Drawing Title and Reference	Proposed Site Address	Client Name and Address	General Notes
A:1	See Sheet	02/01/13	Construction of Side and Rear Extension Demolition of existing pre-fab garage. Construction of 2 storey side extension and single storey rear extension.	Existing and Proposed Plans and Elevations, Site and Location Plans.			All dimensions to be checked on site and not scaled from drawing. All drawings to be read in conjunction with supplied specification where applicable. No part of this drawing may be copied or reproduced without written consent from P.J.H. Design. © Crown Copyright. Licence number 100047473

